









LORALOMA

ESTATES

MAYFIELD 3-5 BEDROOM, 3.5-7 BATHROOM WALKOUT, TWO STORY, & SINGLE STORY ESTATE

The Estates create a perfect backdrop for a bustling family life at Loraloma. Offering a unique suite of customizable choices, Estates provide a multitude of flexible spaces for work, play, exercise, or additional living areas. Courtyard spaces flank the house, creating moments of nature that complement front and back views of the surrounding Hill Country. Experience main-level living with the primary bedroom and en suite bath with accompanying sitting area, entertain your guests in the expansive kitchen and dedicated dining area, and enjoy al fresco meals with outdoor dining overlooking the pool. Cozy up by the fire in the living room as you're surrounded by multiple views of the undisturbed landscape. With either Modern or Timeless designs available, this home truly makes a statement.

The Estates provide the highest level of customization among Areté Residences.









LORALOMA

ESTATES

MAYFIELD 3-5 BEDROOM, 3.5-7 BATHROOM WALKOUT, TWO STORY, & SINGLE STORY ESTATE

KEY FEATURES

- 3 CAR GARAGE
- CART PARKING
- 3-4 SECONDARY SUITES
- ADAPTIVE FLEX SPACE(S)
- WET BAR(S)
- CHEF'S PANTRY
- SCREENED PORCH
- MULTIPLE INTIMATE LIVING SPACES (READING NOOKS)
- EXPANSIVE PRIMARY SUITE
- INDOOR / OUTDOOR LIVING SPACES











MAYFIELD SINGLE STORY ESTATE 3 BEDROOM



LORALOMA

SINGLE STORY ESTATE 3 BEDROOM, 3.5 BATHROOM

MAIN LEVEL FLOOR PLAN HOME FEATURES

- SPACIOUS INDOOR ENTERTAINMENT AREAS CONNECTED TO THE OUTDOOR LIVING
- PRIVATE DINING SPACE
- 2 SECONDARY SUITS
- ADAPTIVE FLEX SPACES
- CLIMATE CONTROLLED WINE STORAGE
- WET BAR
- CHEF'S KITCHEN / PANTRY
- POOL TERRACE ACCESS OFF PRIMARY SUITE
- HOME OFFICE
- MULTIPLE INTIMATE LIVING SPACES (READING NOOKS, POCKET OFFICES)


AREA BREAKDOWN

MAIN LEVEL	4,327 ft
TOTAL CONDITIONED AREA	4,327 ft
GARAGE & MECHANICAL	828 ft
COVERED TERRACES	810 ft
TOTAL UNCONDITIONED AREA	1,638 ft







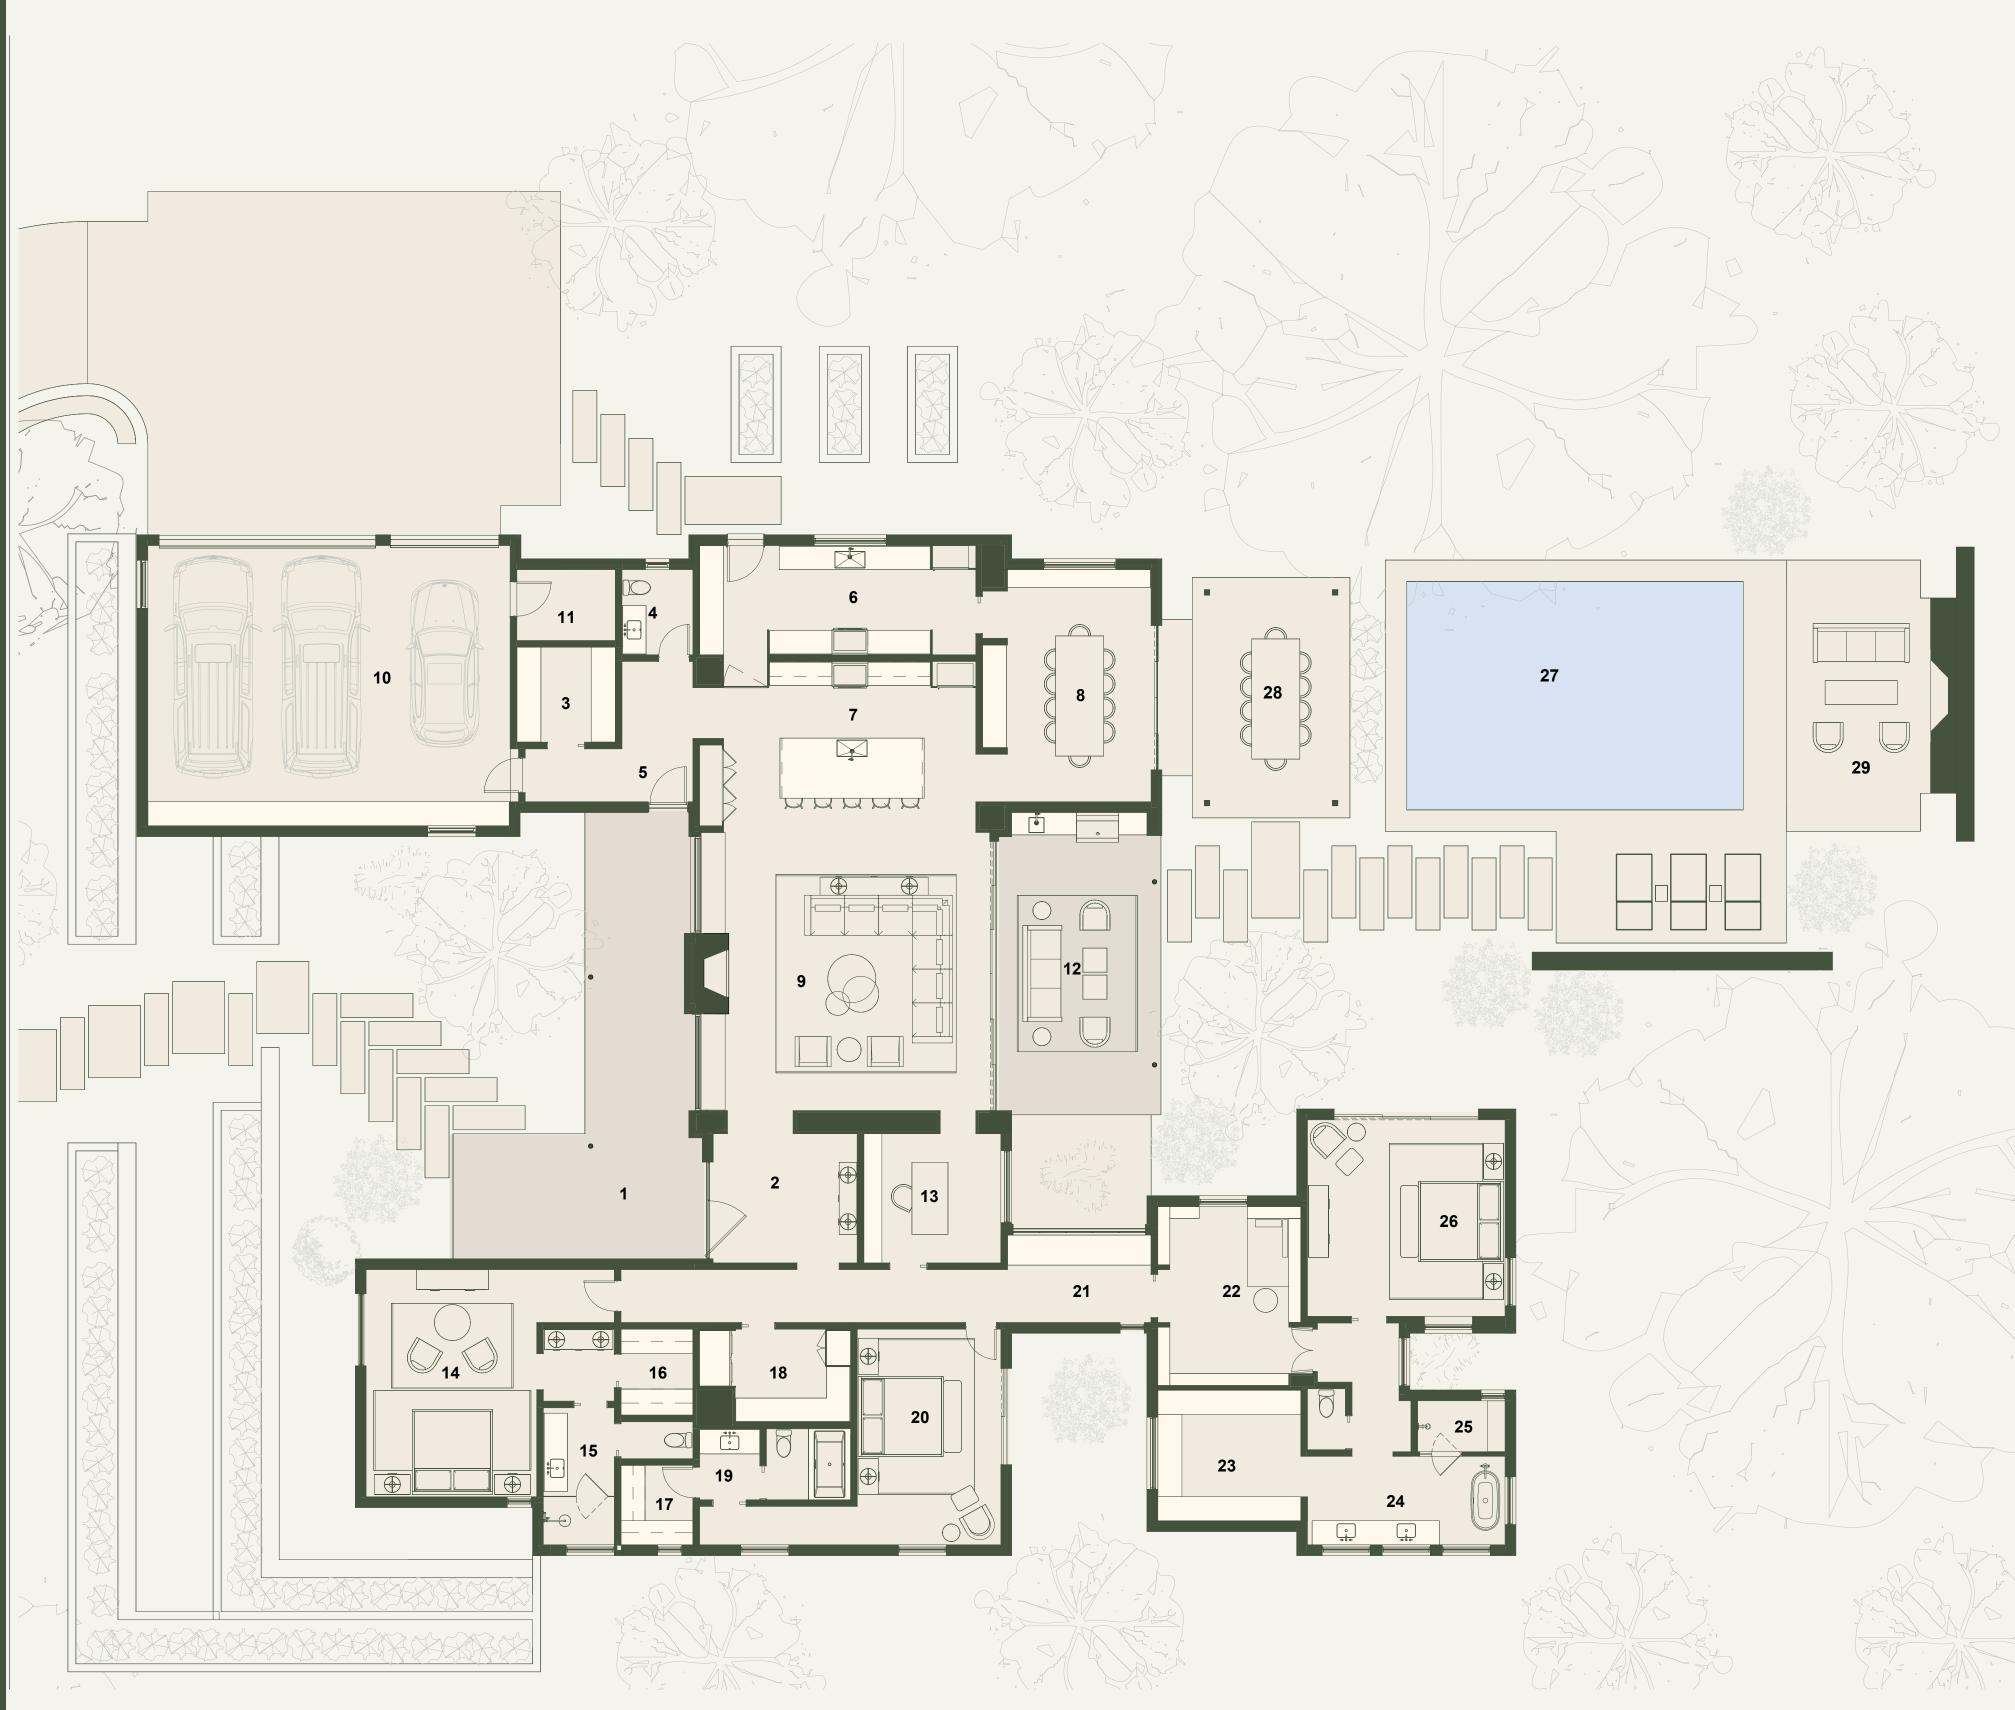

LEGEND

- 01 FRONT PORCH
- 02 ENTRY
- 03 MUDROOM
- 04 POWDER ROOM
- 05 SIDE ENTRY
- 06 CHEF KITCHEN / PANTRY
- 07 KITCHEN 13′ 8" x 23′ 0"
- 08 DINING ROOM 14′ 0" x 19′ 4"
- 09 LIVING ROOM 22′7" x 23′6"
- 10 GARAGE
- 11 MECHANICAL
- 12 COVERED PATIO
- 13 OFFICE
- 10'8" x 11'5"
- 14 BEDROOM 14′ 2" x 18′ 11"
- 15 BATHROOM
- 16 WALK-IN CLOSET
- 17 WALK-IN-CLOSET
- 18 LAUNDRY
- 19 BATHROOM
- 20 BEDROOM 11′11" x 17′11"
- 21 CORRIDOR
- 22 READING NOOK
- 23 WALK-IN-CLOSET
- 24 PRIMARY BATH
- 25 SHOWER
- 26 PRIMARY SUITE 16′ 4" x 16′ 5"
- 27 POOL
- 28 OUTDOOR DINING
- 29 PATIO



SCALE: 1/8" = 1'-0"

Floor plans are intended to give a general indication of the proposed layout only. Images and dimensions are not intended to form part of any contract or warranty.

SINGLE STORY ESTATE

CONCEPTUAL 3D - FRONT VIEW



LORALOMA

SINGLE STORY ESTATE

CONCEPTUAL 3D - REAR VIEW



LORALOMA



