

 \sim

LORALOMA

LORALOMA

VILLAS

TALBOT 3 BEDROOM, 3.5 BATHROOM SINGLE STORY

Designed for discovery and delight, the Villas offer the most flexible floor plan accommodating families of all sizes and stages.

The Villa is balanced in aesthetics and approach to working with the land, not against it. Similar to all the other residences in Loraloma, this home boasts stunning views, unique features, and everyday spaces that are elevated with ingenuity and purpose. Each Villa is t houghtfully sited with optimized, protected views and minimal exposure to the sun while still allowing for plenty of natural light. With choices between Modern and Timeless designs, both offer access to all three bedrooms on the main level creating an intentional connection that compliments a variety of family needs and lifestyles. Outdoors, find your own oasis in the beautiful Live Oaks, only a short walk to the amenity-rich campus of Limestone Gulch.

ARETÉ collective IMI







LORALOMA

VILLAS

TALBOT 3 BEDROOM, 3.5 BATHROOM SINGLE STORY

KEY FEATURES

- SPACIOUS INDOOR ENTERTAINMENT AREAS CONNECTED TO THE OUTDOOR LIVING
- PRIVATE DINING SPACE
- ADAPTIVE FLEX SPACES
- PRIVATE OUTDOOR TERRACE OFF PRIMARY SUITE
- HOME OFFICE
- MULTIPLE INTIMATE LIVING SPACES (READING NOOKS, POCKET OFFICES)
- THOUGHTFUL AND ORGANIZED STORAGE
- DEDICATED LAUNDRY AND PANTRY
- 2-3 CAR GARAGE









Clark Villa Timeless pictured above to show general design intent for Villa Homes.

Floor plans are intended to give a general indication of the proposed layout only. Images and dimensions are not intended to form part of any contract or warranty.

 \sim

LORALOMA


TALBOT 3 BEDROOM, 3.5 BATHROOM SINGLE STORY

MAIN LEVEL FLOOR PLAN HOME FEATURES

- ENTRY COURTYARD
- DOOR TO TRAIL ACCESS
- FIRE PIT WITH A LARGE SEATING AREA
- REAR COVERED OUTDOOR LIVING SPACES
- OUTDOOR KITCHEN AND DINING


AREA BREAKDOWN

MAINLEVEL	3,441 ft ²
TOTAL CONDITIONED AREA	3,441 ft ²
GARAGE & MECHANICAL COVERED TERRACES	692 ft² 685 ft²
TOTAL UNCONDITIONED AREA	1,377 ft ²

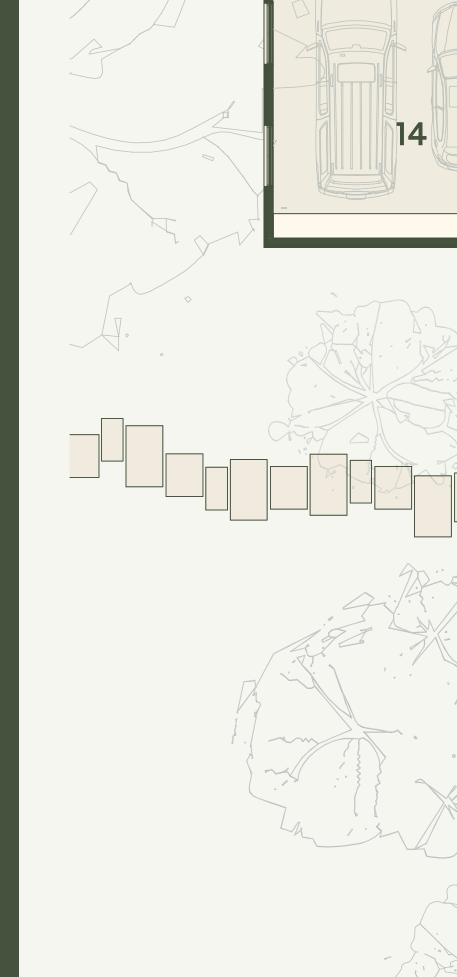





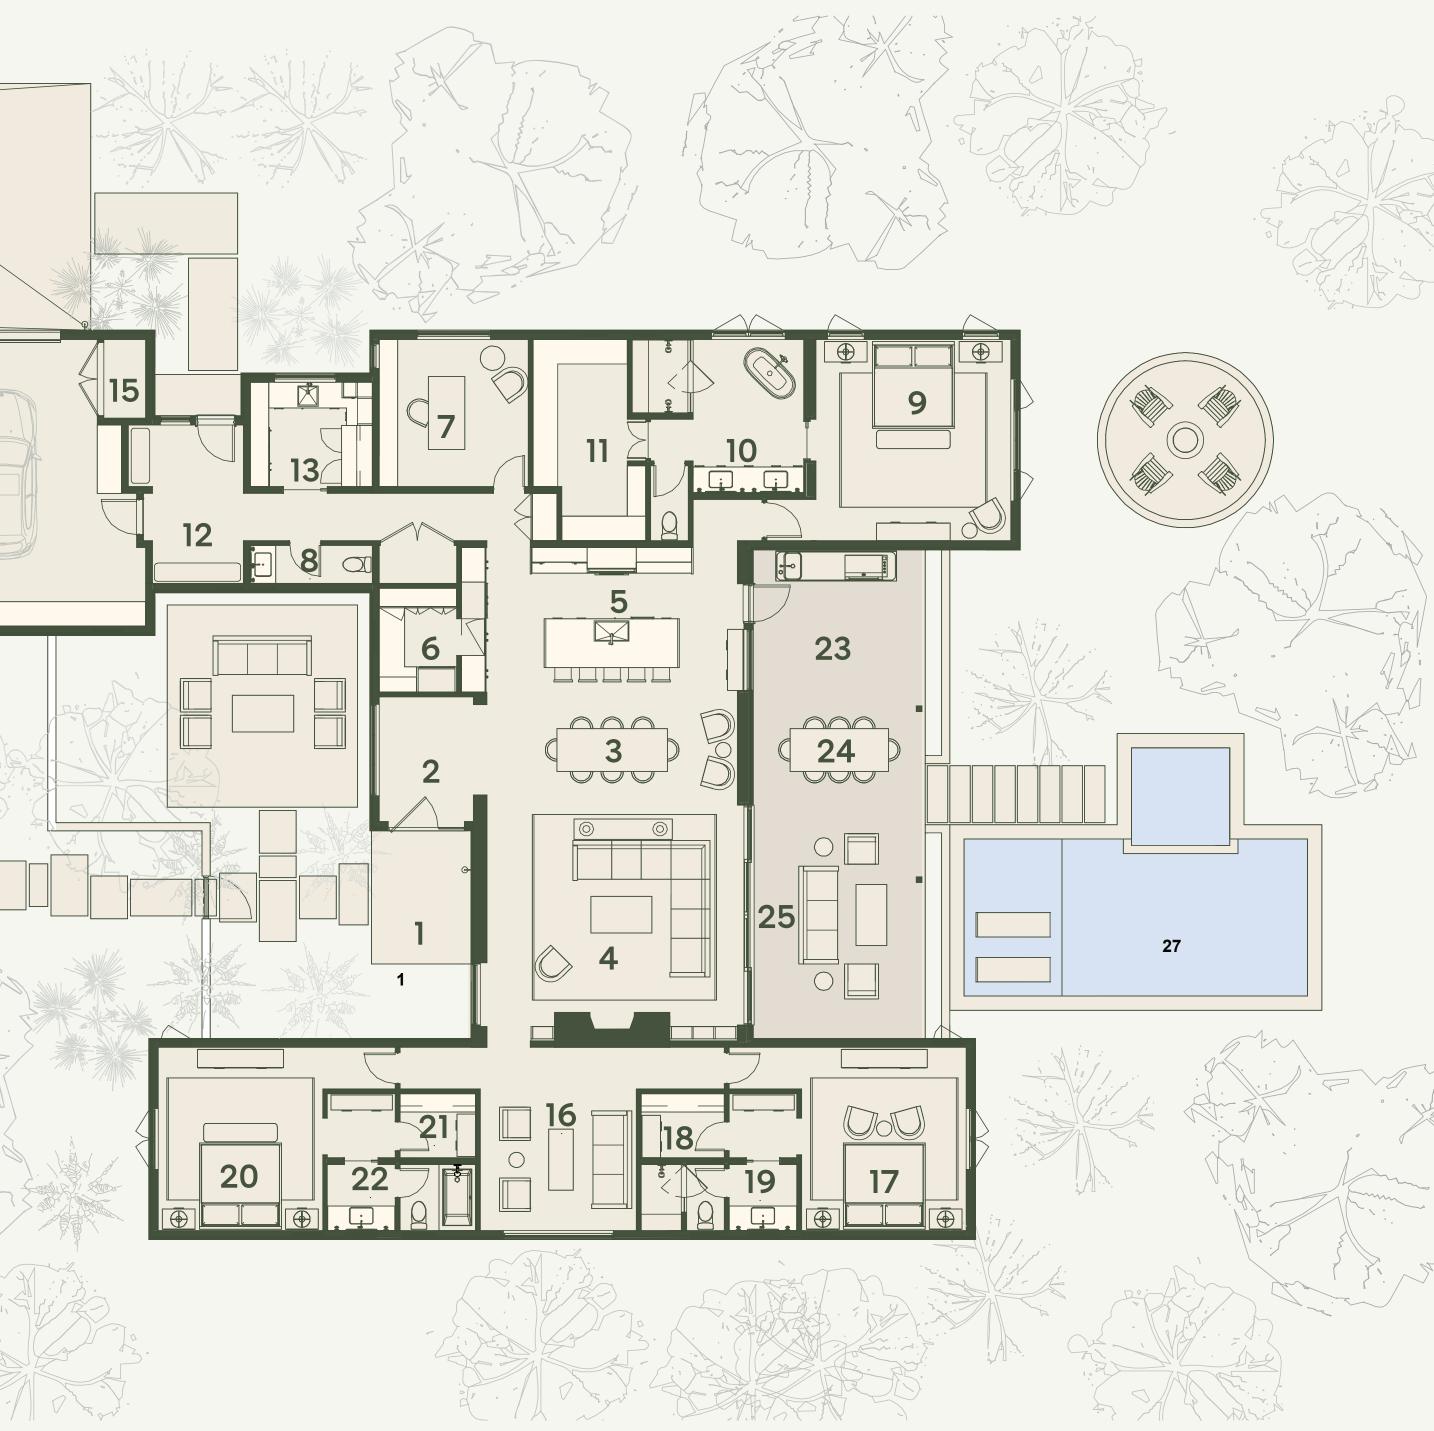

Floor plans are intended to give a general indication of the proposed layout only. Images and dimensions are not intended to form part of any contract or warranty.



LEGEND

- 01 ENTRY PORCH
- 02 ENTRY
- 03 DINING 21′ 11" x 8′ 11"
- 04 LIVING 20′ 3" x 18′ 3"
- 05 KITCHEN 20' 11" x 12' 3"
- 06 PANTRY
- 07 OFFICE
- 08 POWDER ROOM
- 09 PRIMARY BEDROOM 15′ 11" x 16′ 6"
- 10 PRIMARY BATHROOM 14′ 0" x 12′ 6"
- 11 PRIMARY CLOSET 7′ 7" x 16′ 6"
- 12 SIDE ENTRY / MUDROOM
- 13 LAUNDRY 9′ 11" x 8′ 5"
- 14 GARAGE
- 15 MECHANICAL
- 16 FLEX ROOM 12′1" x 11′7"
- 17 BEDROOM 13′ 5" x 15′ 0"
- 18 WALK-IN CLOSET
- 19 BATHROOM
- 20 BEDROOM 13′ 5" x 15′ 0"
- 21 WALK-IN CLOSET
- 22 BATHROOM
- 23 OUTDOOR KITCHEN
- 24 OUTDOOR LIVING
- 25 OUTDOOR DINING
- 26 POOL
- 27 HOT TUB
- 28 BAJA SHELF

SCALE: 1/8" = 1'- 0"